




○ BASEMENT FLOOR PLAN

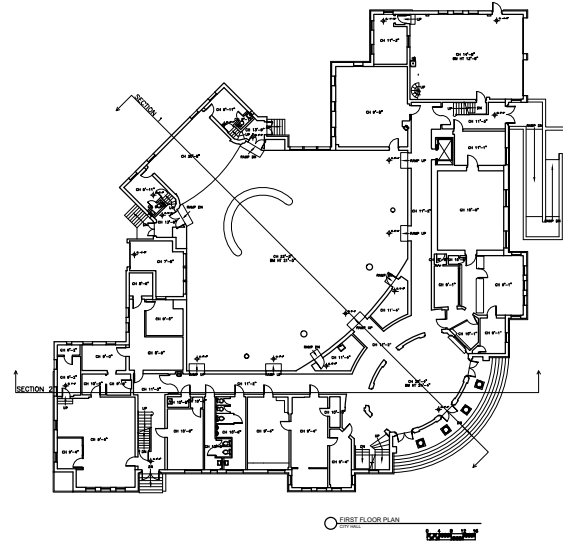

○ FIRST FLOOR PLAN

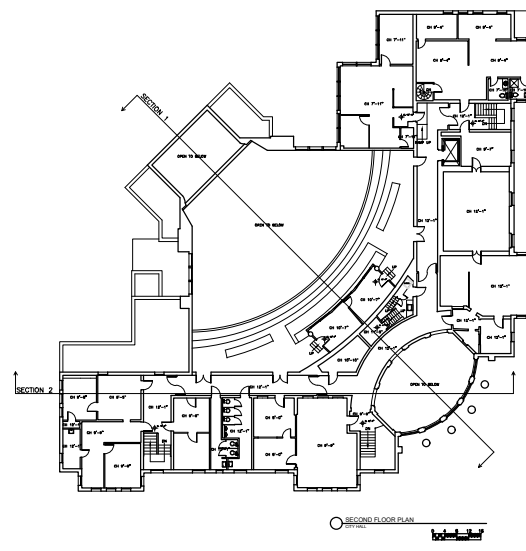


○ SECOND FLOOR PLAN

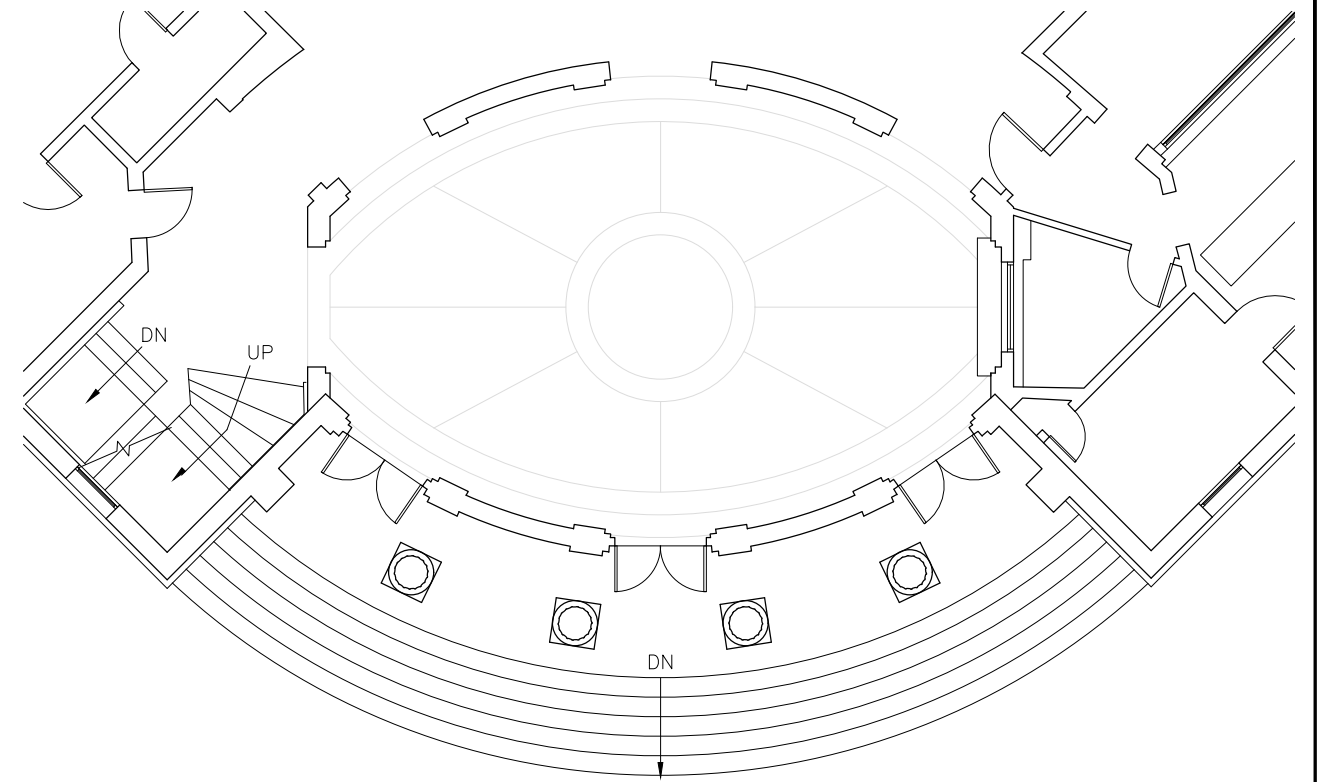

○ SOUTH ELEVATION




○ EAST ELEVATION

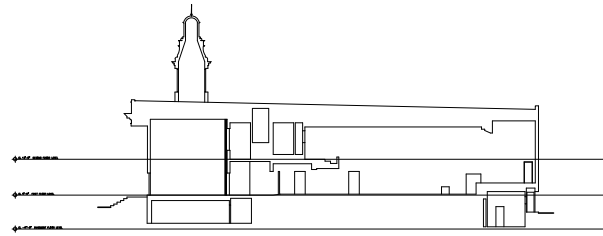

○ SECTION



○ SOUTH ELEVATION

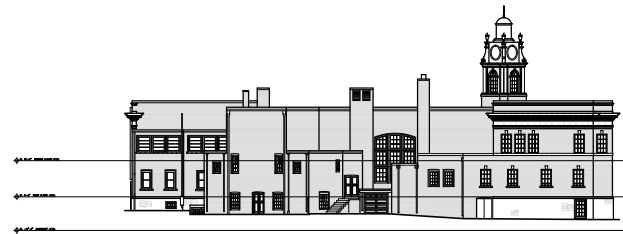


○ EAST ELEVATION




○ SECTION



○ SOUTH ELEVATION
CITY HALL

 

○ ENTRANCE DETAIL PLAN & ELEVATION
CITY HALL

 

CLIENT:
MUNICIPAL PROPERTY
1000 Main Street
Any City, USA 12345

DIMENSIONS PLUS
a division of IQT
3853 Northdale Boulevard, Suite 360
Tampa, Florida 33624
Telephone: 1-800-478-4347
Internet: <http://www.IQT.com>

DRAWING TITLE:
CITY HALL
Any City, USA 12345
Floor Plans, Elevations, & Sections

DATE: 01.01.16
SCALE: As Noted
DRAWING NUMBER:
A-1