


# Hospital - Building A - First Floor

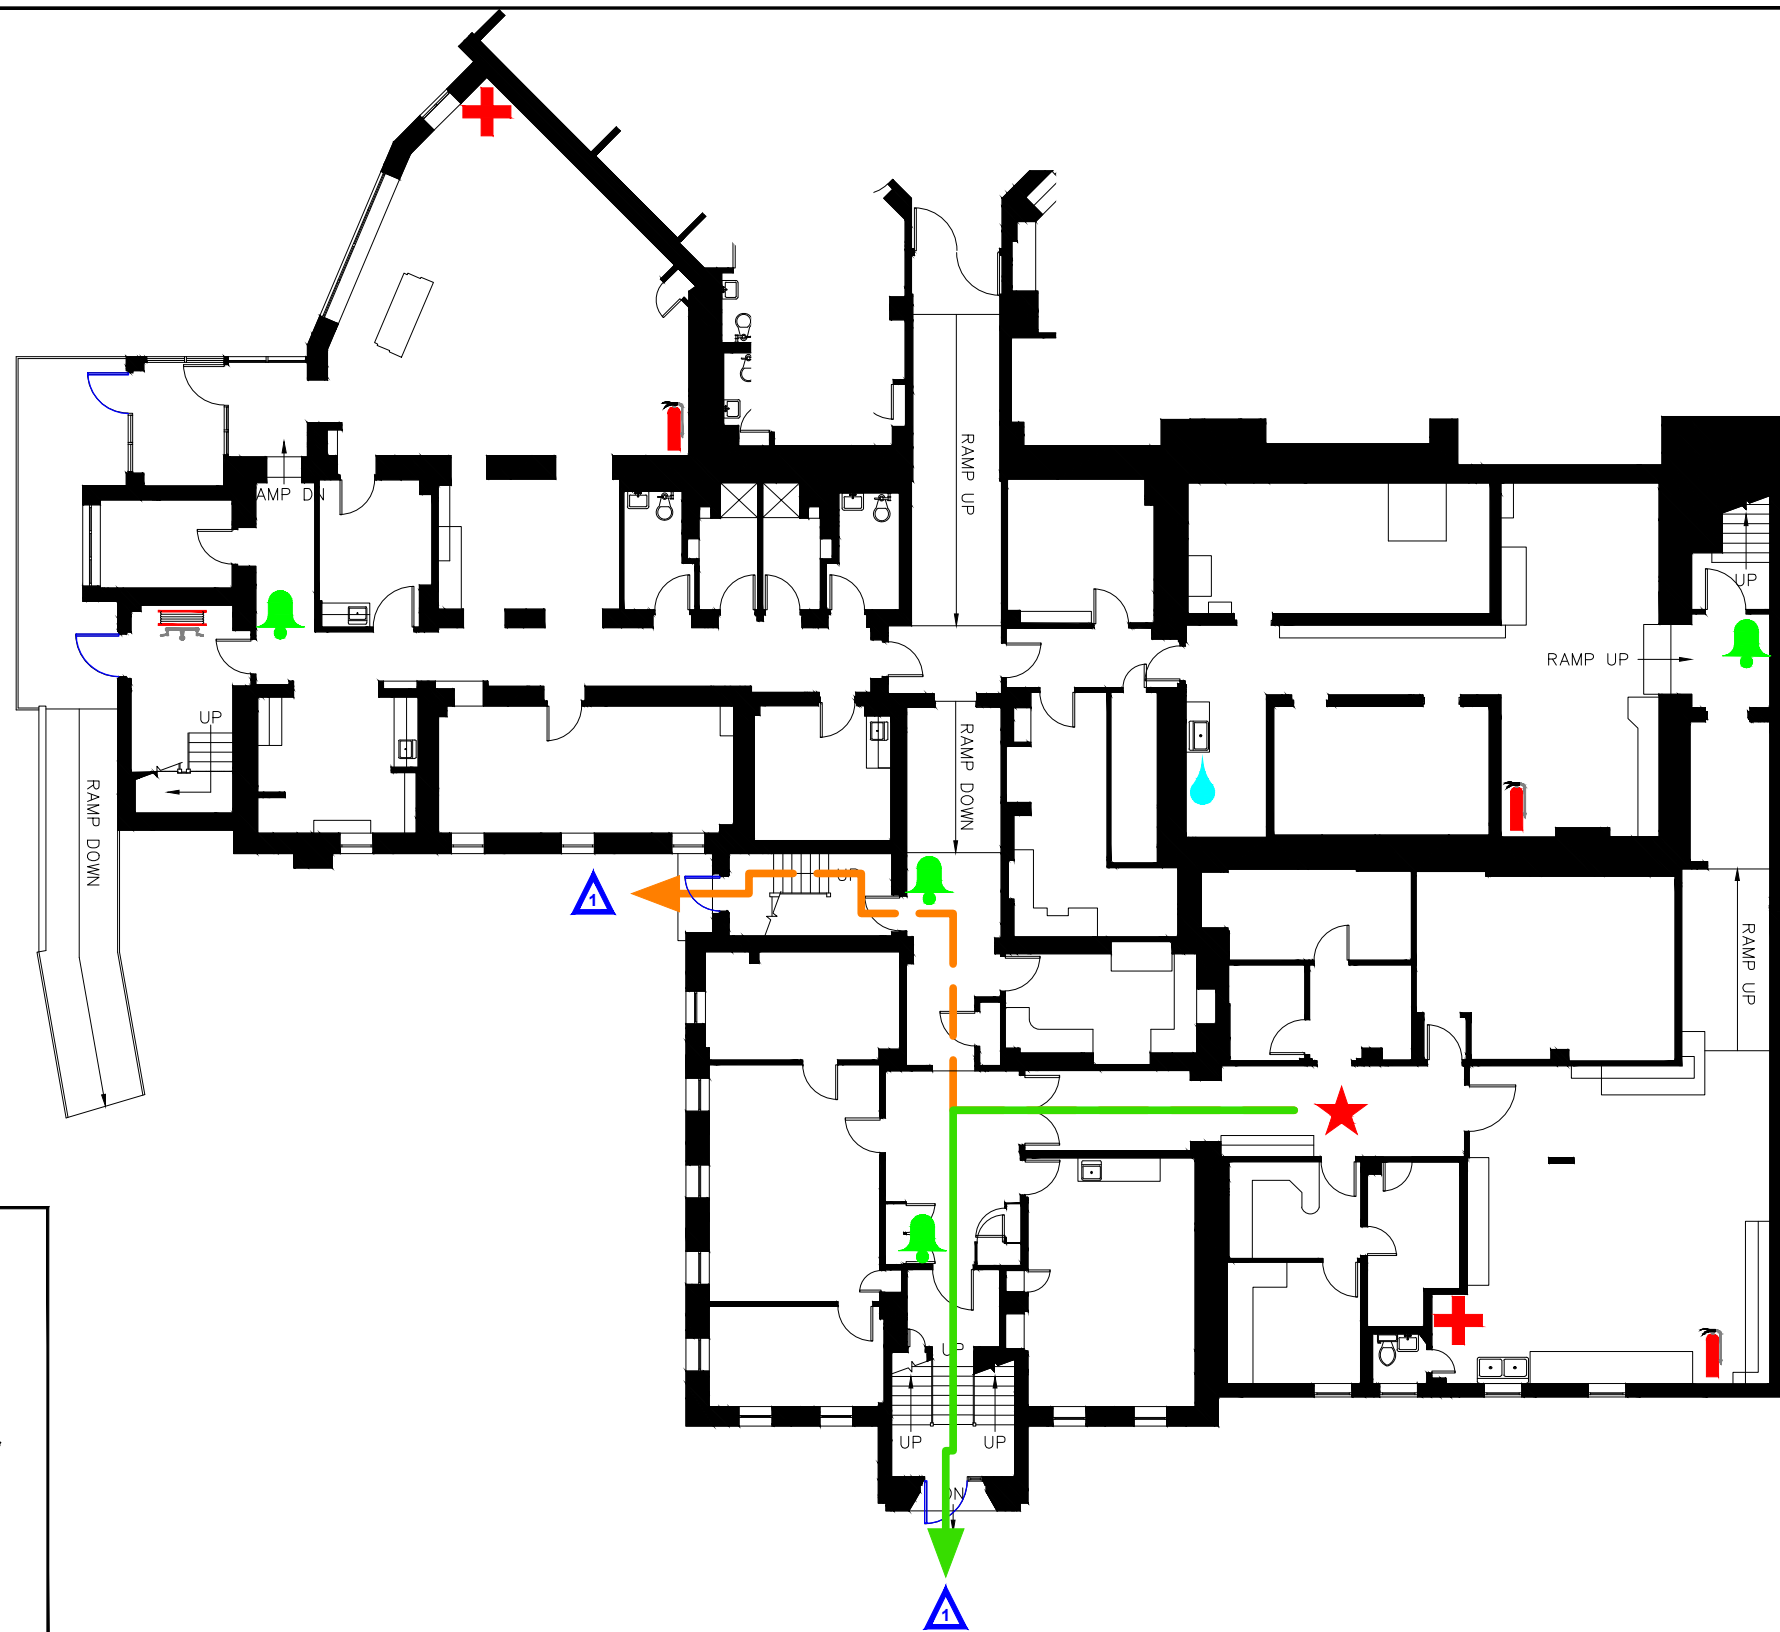

**TO REPORT AN EMERGENCY  
DIAL 9-1-1**

and then call Security at  
x-1111 to report:

- Your name
- Your location and telephone number
- The location and type of emergency

In the event of a fire, activate fire alarm


**UPON EVACUATION SIGNAL:**

1. Follow Primary Exit Route.
  2. If blocked, follow Secondary Exit Route.
- DO NOT RE-ENTER BUILDING.  
DO NOT CROSS BARRIERS.

**IN THE EVENT OF A FIRE:**

- Remove people from danger.
- Activate the fire alarm.
- Close doors and windows.
- Evacuate the building.

	You Are Here
	Primary Exit Route
	Secondary Exit Route
	Fresh Air Doorway
	Rally Point
	Fire Extinguisher
	Fire Hose Station
	Fire Blanket
	First-Aid
	Fire Pull Box
	Hazardous Waste
	Eye Wash / Shower

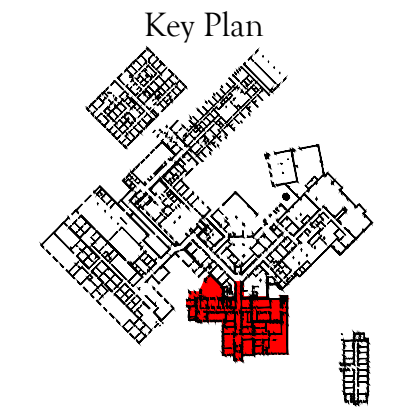

Proceed across driveway to parking lot.

**DIMENSIONS PLUS**  
a division of IQT  
3853 Northdale Boulevard, Suite 360  
Tampa, Florida 33624  
Telephone: 727 - 723 - 2555  
Telefax: 860 - 563 - 2605  
Internet: <http://www.DimensionsPlusInc.com>